


GORUNUS 1/100 E01
ELEVATION 1/100 E01

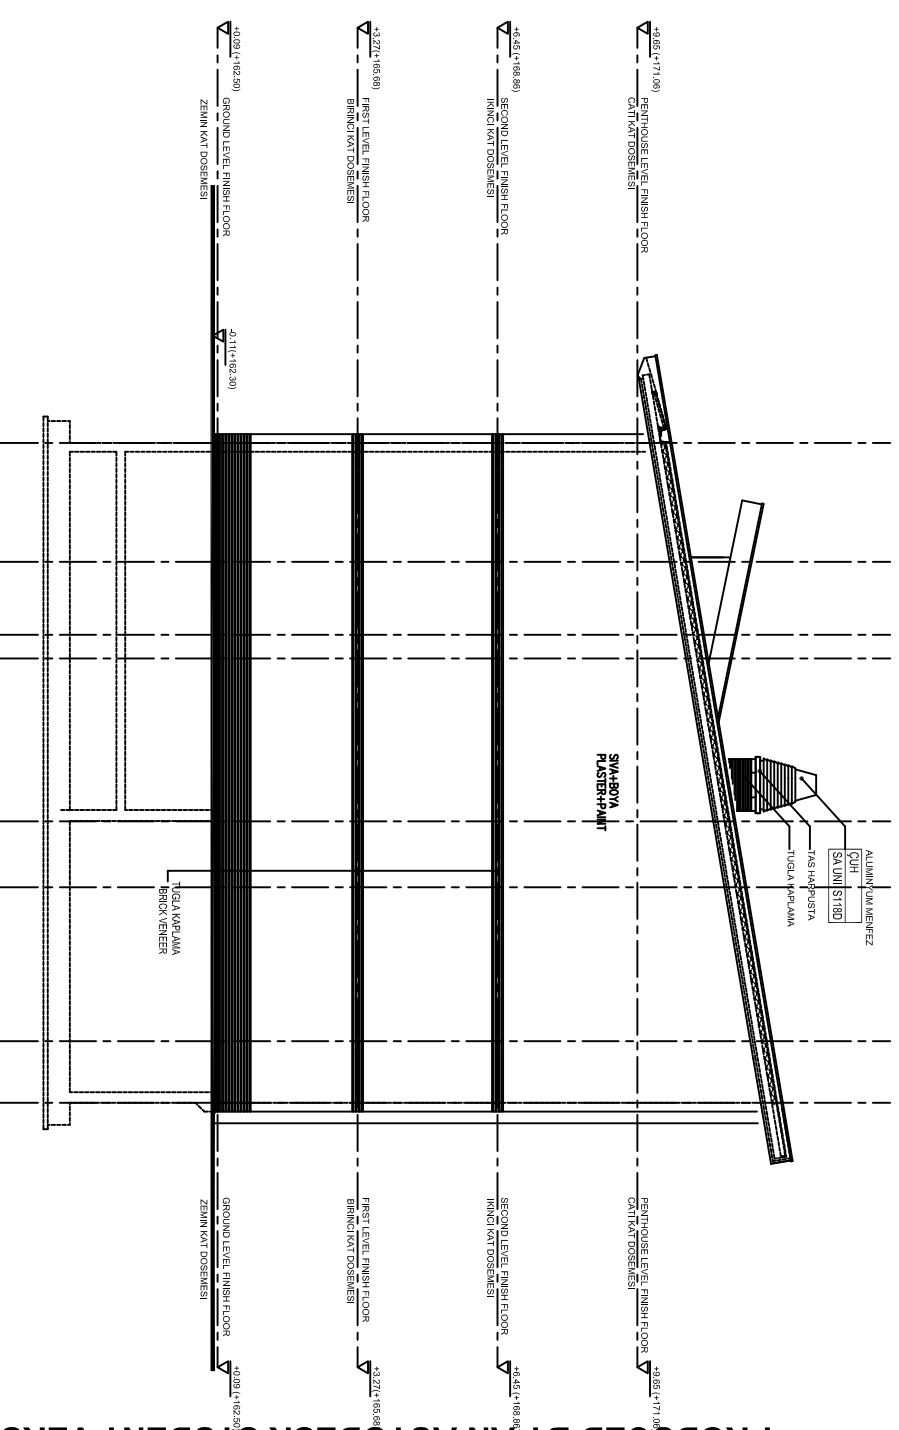

GORUNUS 1/100 E02
ELEVATION 1/100 E02