


ARKA CEPHE

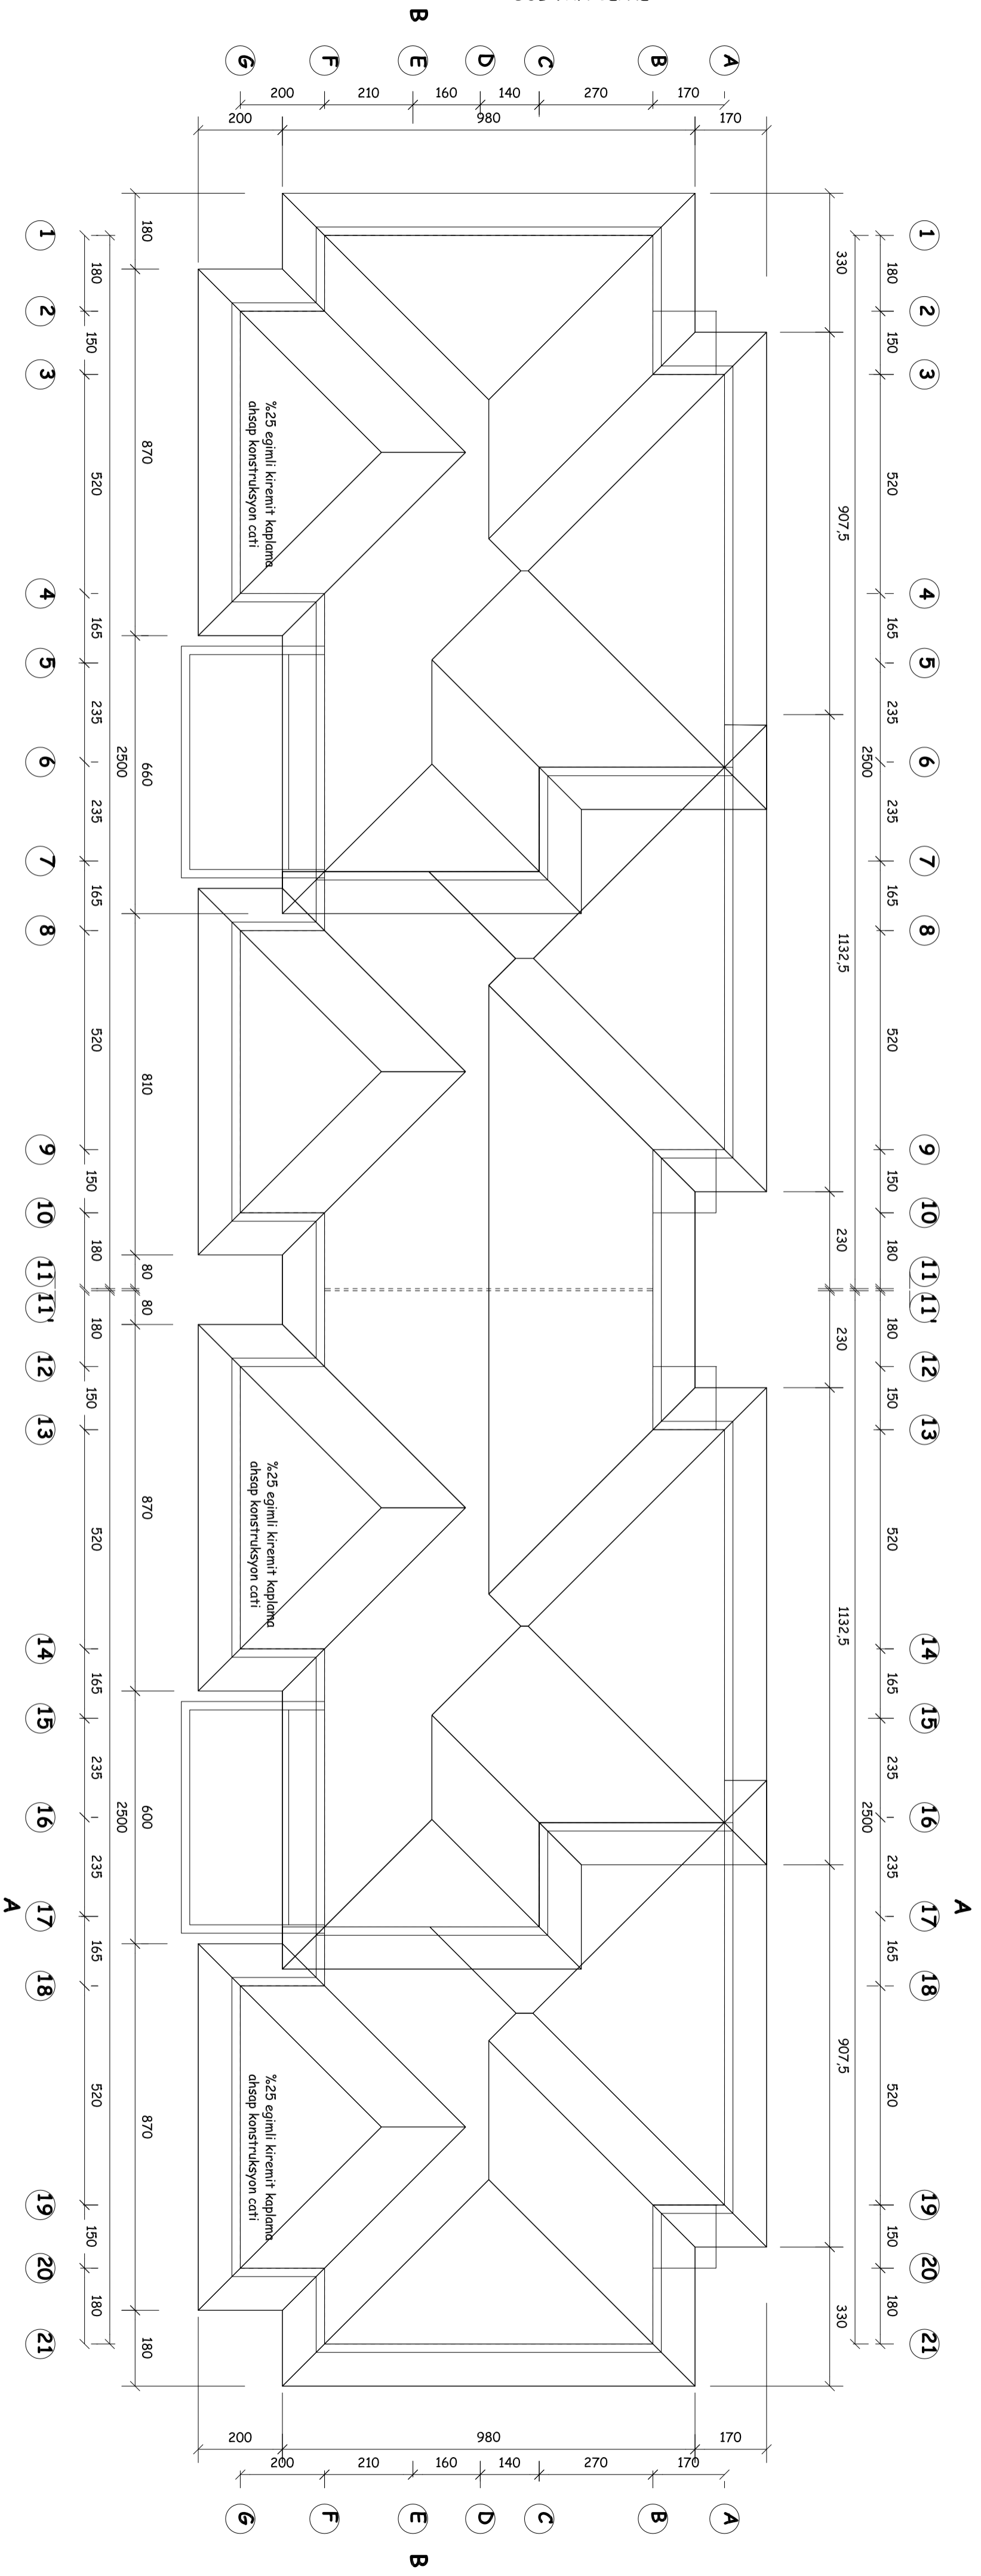

KAMPUS CEPHESİ